


30X30CM R.C column reinforced with
4R16 & R8 ties at 20cm c/c max

BASE: 100x100x30cm
R.C column with 5R12 both ways

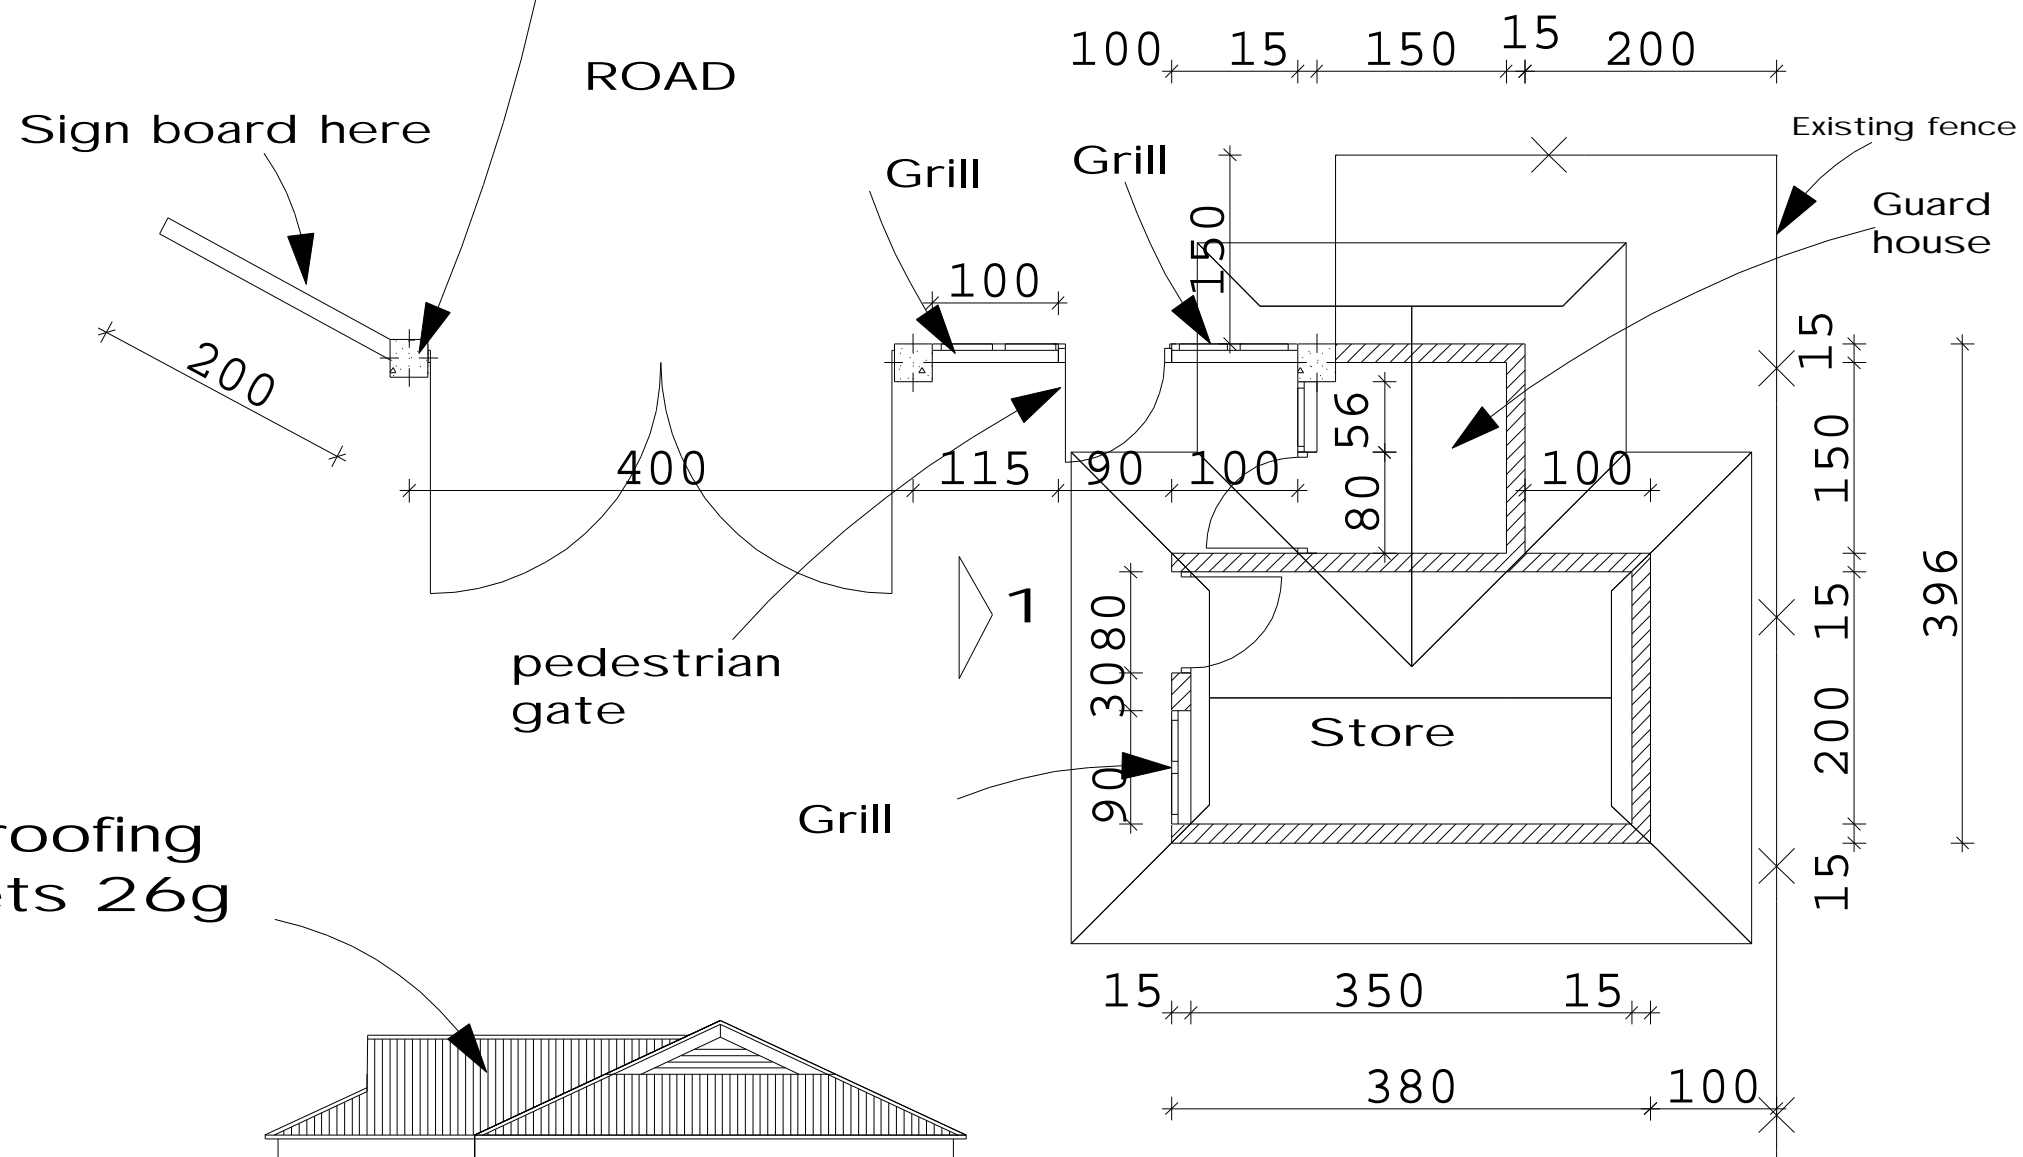

IT4 roofing
sheets 26g

typical grill
window

typical grill
door

elevation 1

Floor plan
scale 1:100

NOTES

ALL DIMENSIONS ARE IN CM

REVISIONS

DATE	DESCRIPTION	REV. BY

PROJECT:
PROPOSED GUARD HOUSE FOR
ORPHANS FOUNDATION FUND
ON PLOT NO 658 BLOCK "J"
NJIRO- ARUSHA MUNICIPALITY

CLIENT
ORPHANS FOUNDATION FUND

CONSULTING ARCHITECTS:
JT ARCHITECTS
P.O BOX 753
ARUSHA
Phone: 0754 202639
Email: jtarchitects08@gmail.com

DESIGNED BY: J.TIBA	DRAWING NO JTA 31/01
DRAWN BY: MONYO	DATE: FEB. 1. 2010
APPROVED BY: J.TIBA	SCALE: 1:100

Floor plan & elevation